


VOIE DE CIRCULATION


Réf. LOTS 06 ET 07
306.09
0.00



VOIE DE CIRCULATION



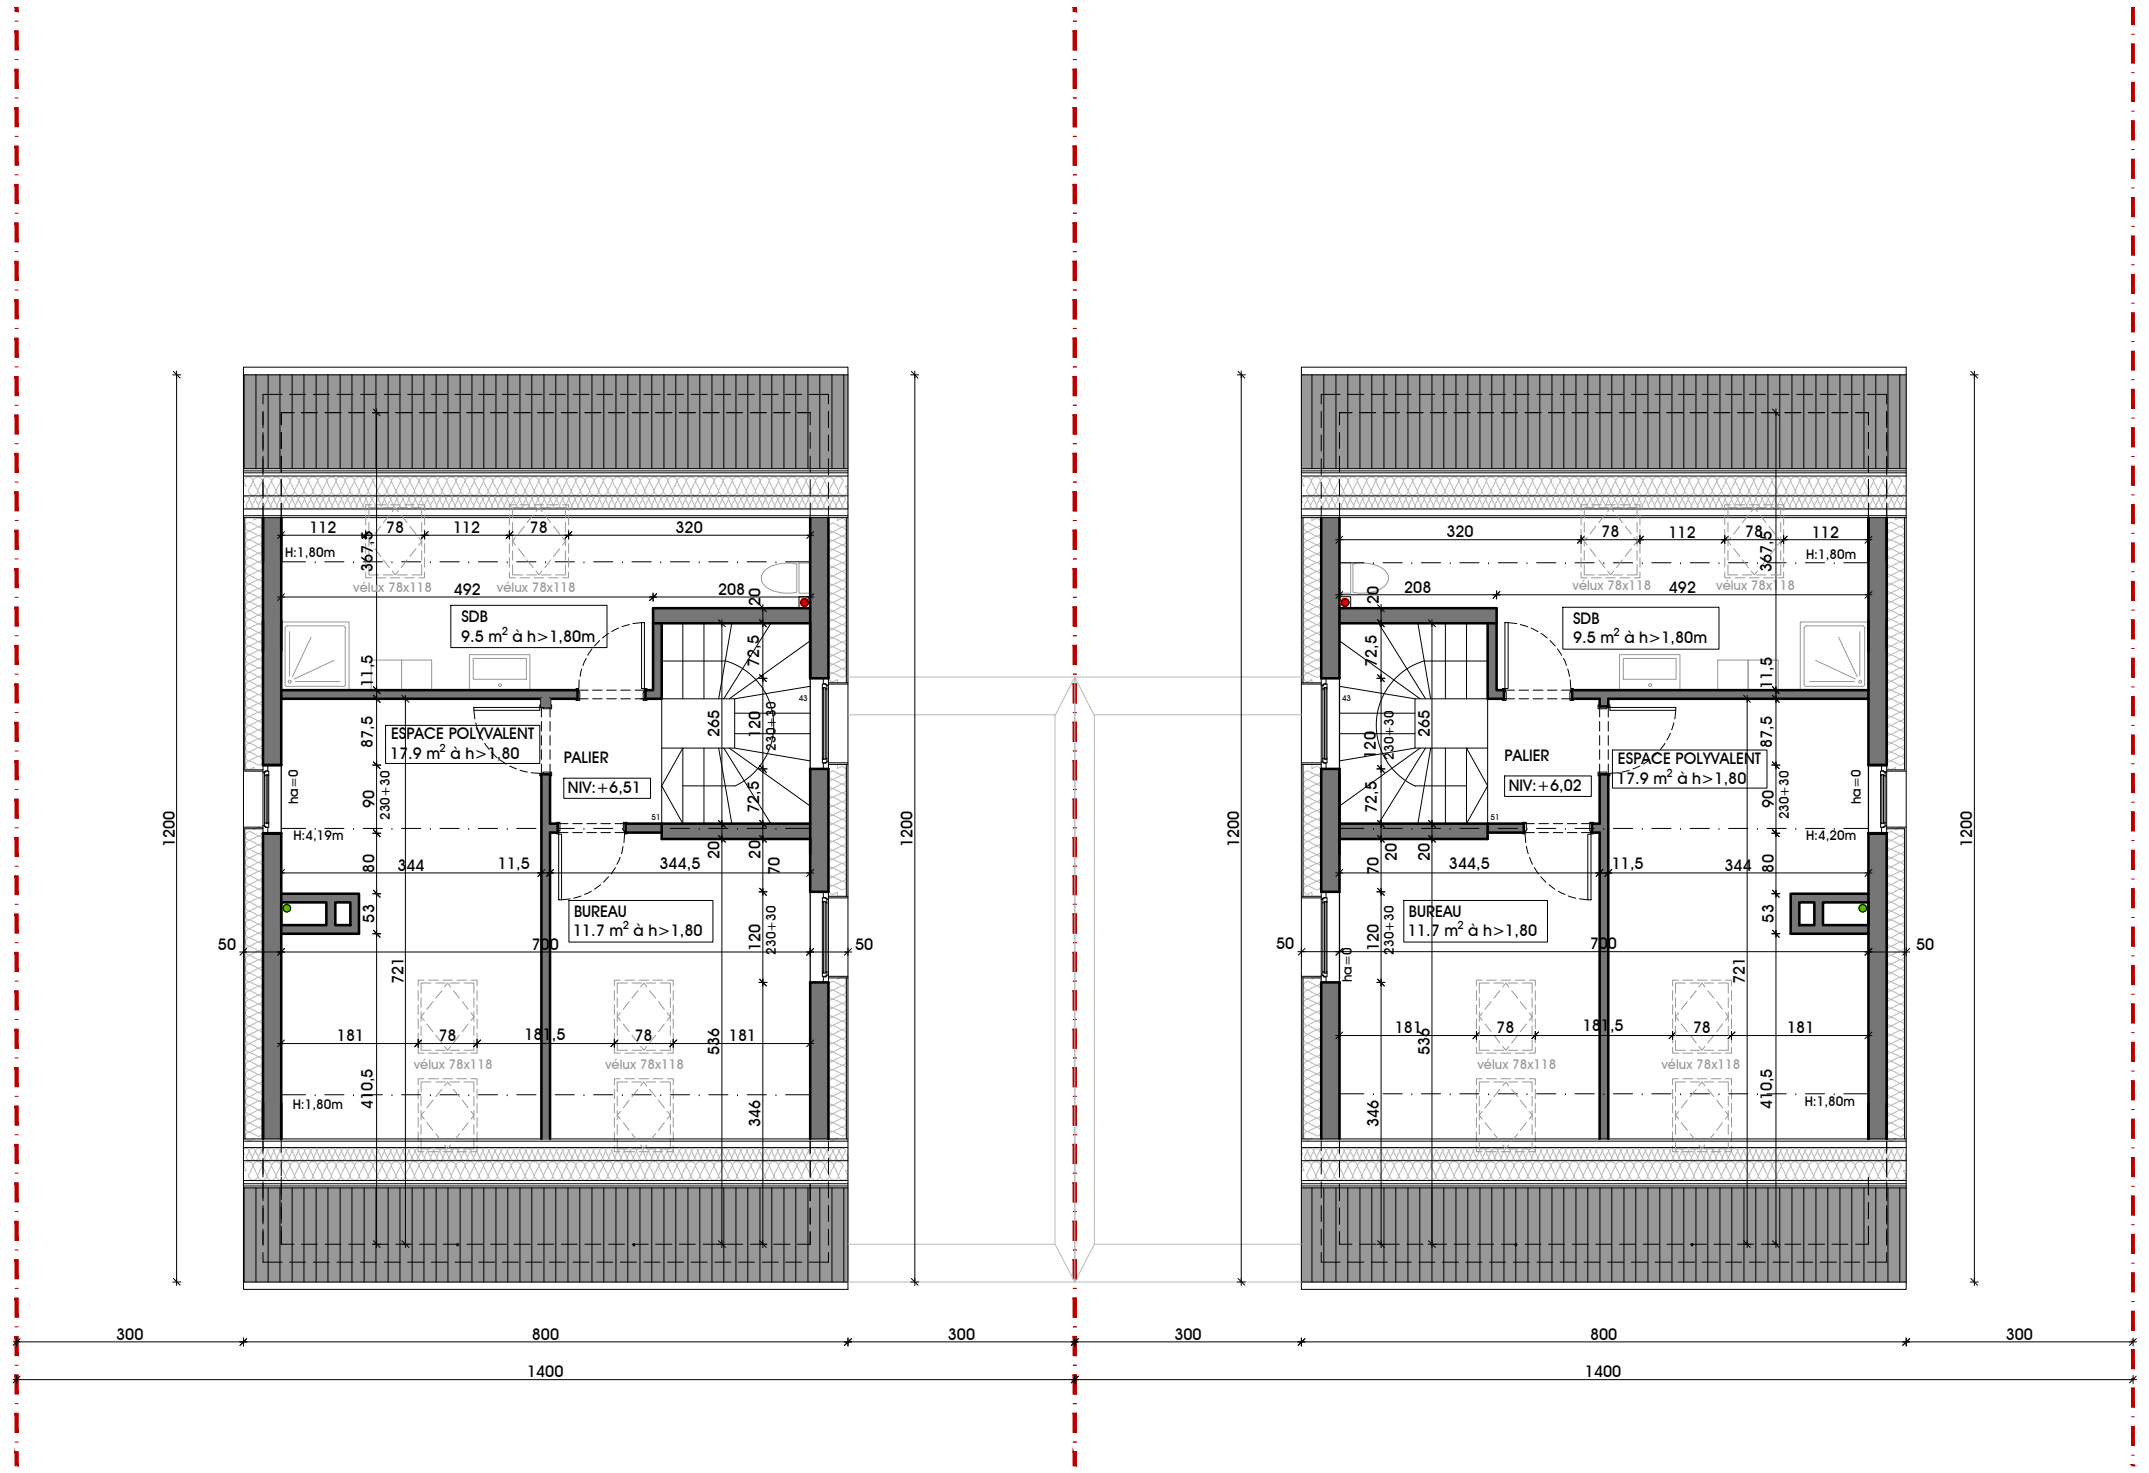

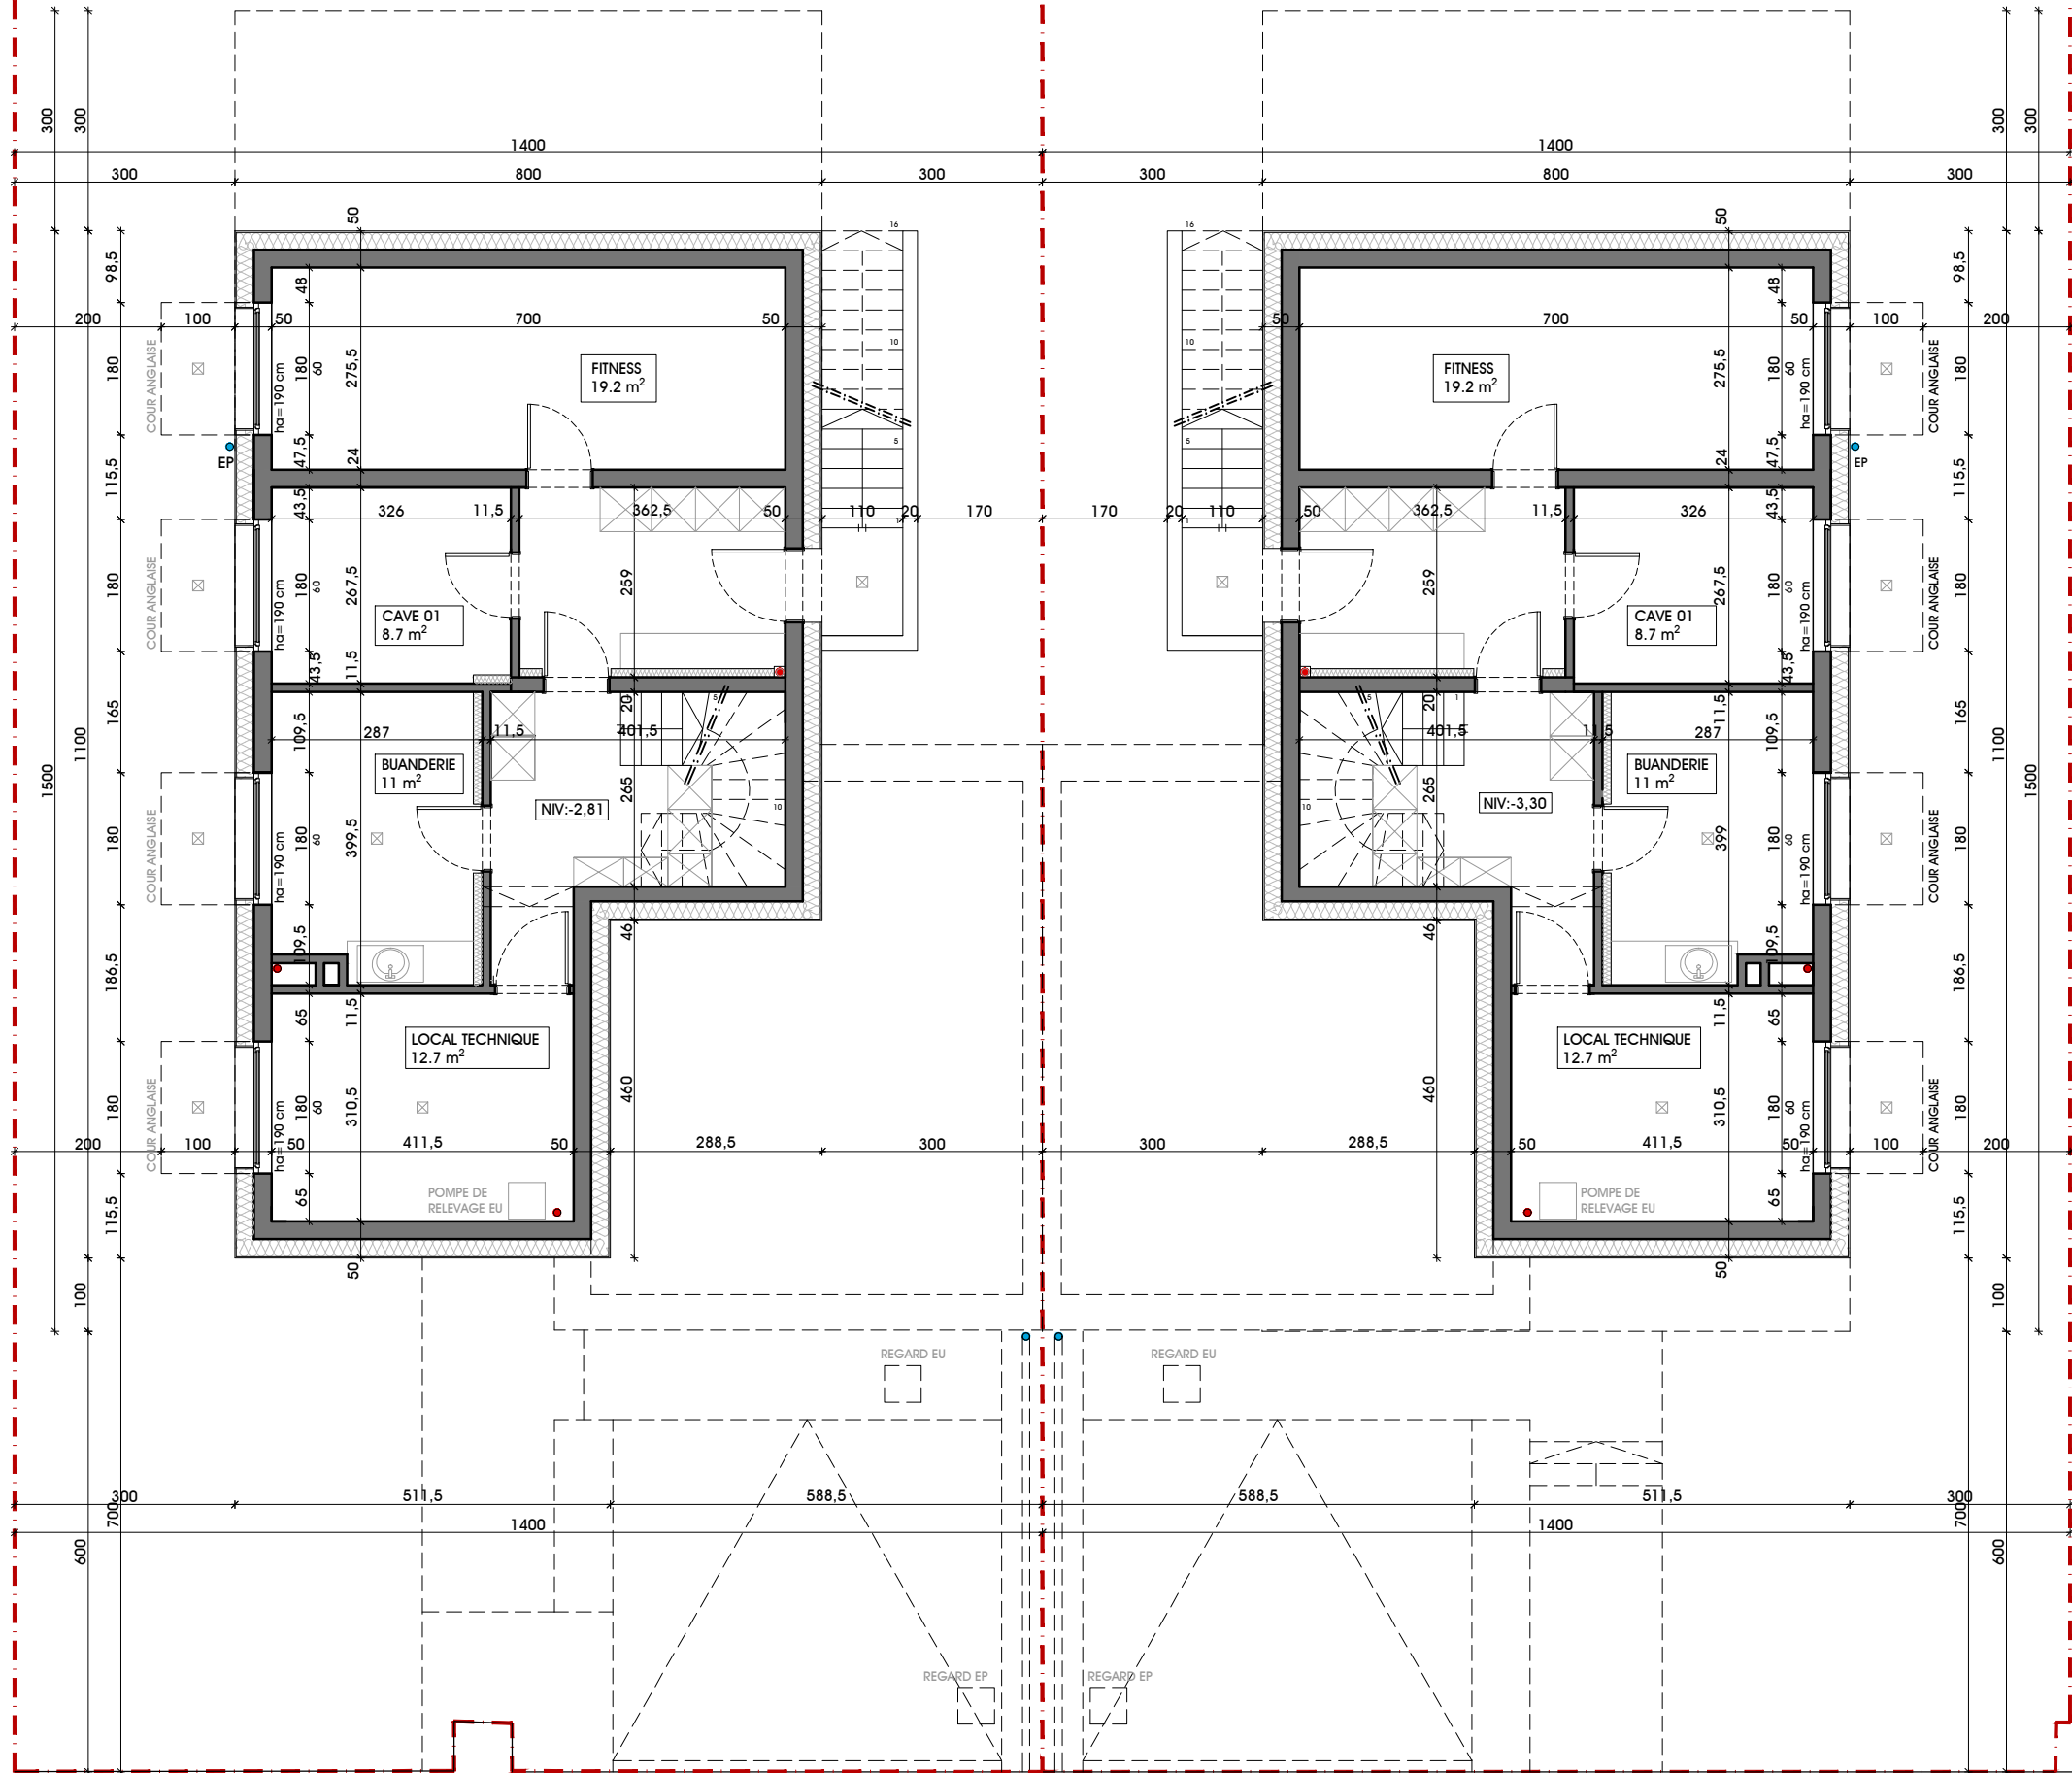

ESPACE PIETON

LOT 06

LIMITE DE PROPRIETE

RUE

ACODRAIN

TERRASSE

JARDIN

600

1200

300

300

1500

+10.73

+6.50

+6.50

+3.18

+3.38

+6.02

+3.00

+0.00

-0.30

-0.30

-3.30

velux 78x118 cm
118

velux 78x118 cm
118

velux 78x118 cm
118

Espace polyvalent

COMBLES

Salle de Bains

Chambre 02

Salle de Bains

Chambre 01

REZ-DE-CHAUSSEE

Hall

Séjour

Local Technique

SOUS-SOL
Buanderie

Cave 01

Fitness

40

418

18

35°

35°

68

22

30

232

18

262

44

262

22

262

214

30

18

64

256

30

256

18

286

286

216

22

250

280

50

250

22

250

250

22

250

22

250

22

250

-0.50


+0.00

+0.00

-0.30

-0.30

-3.30

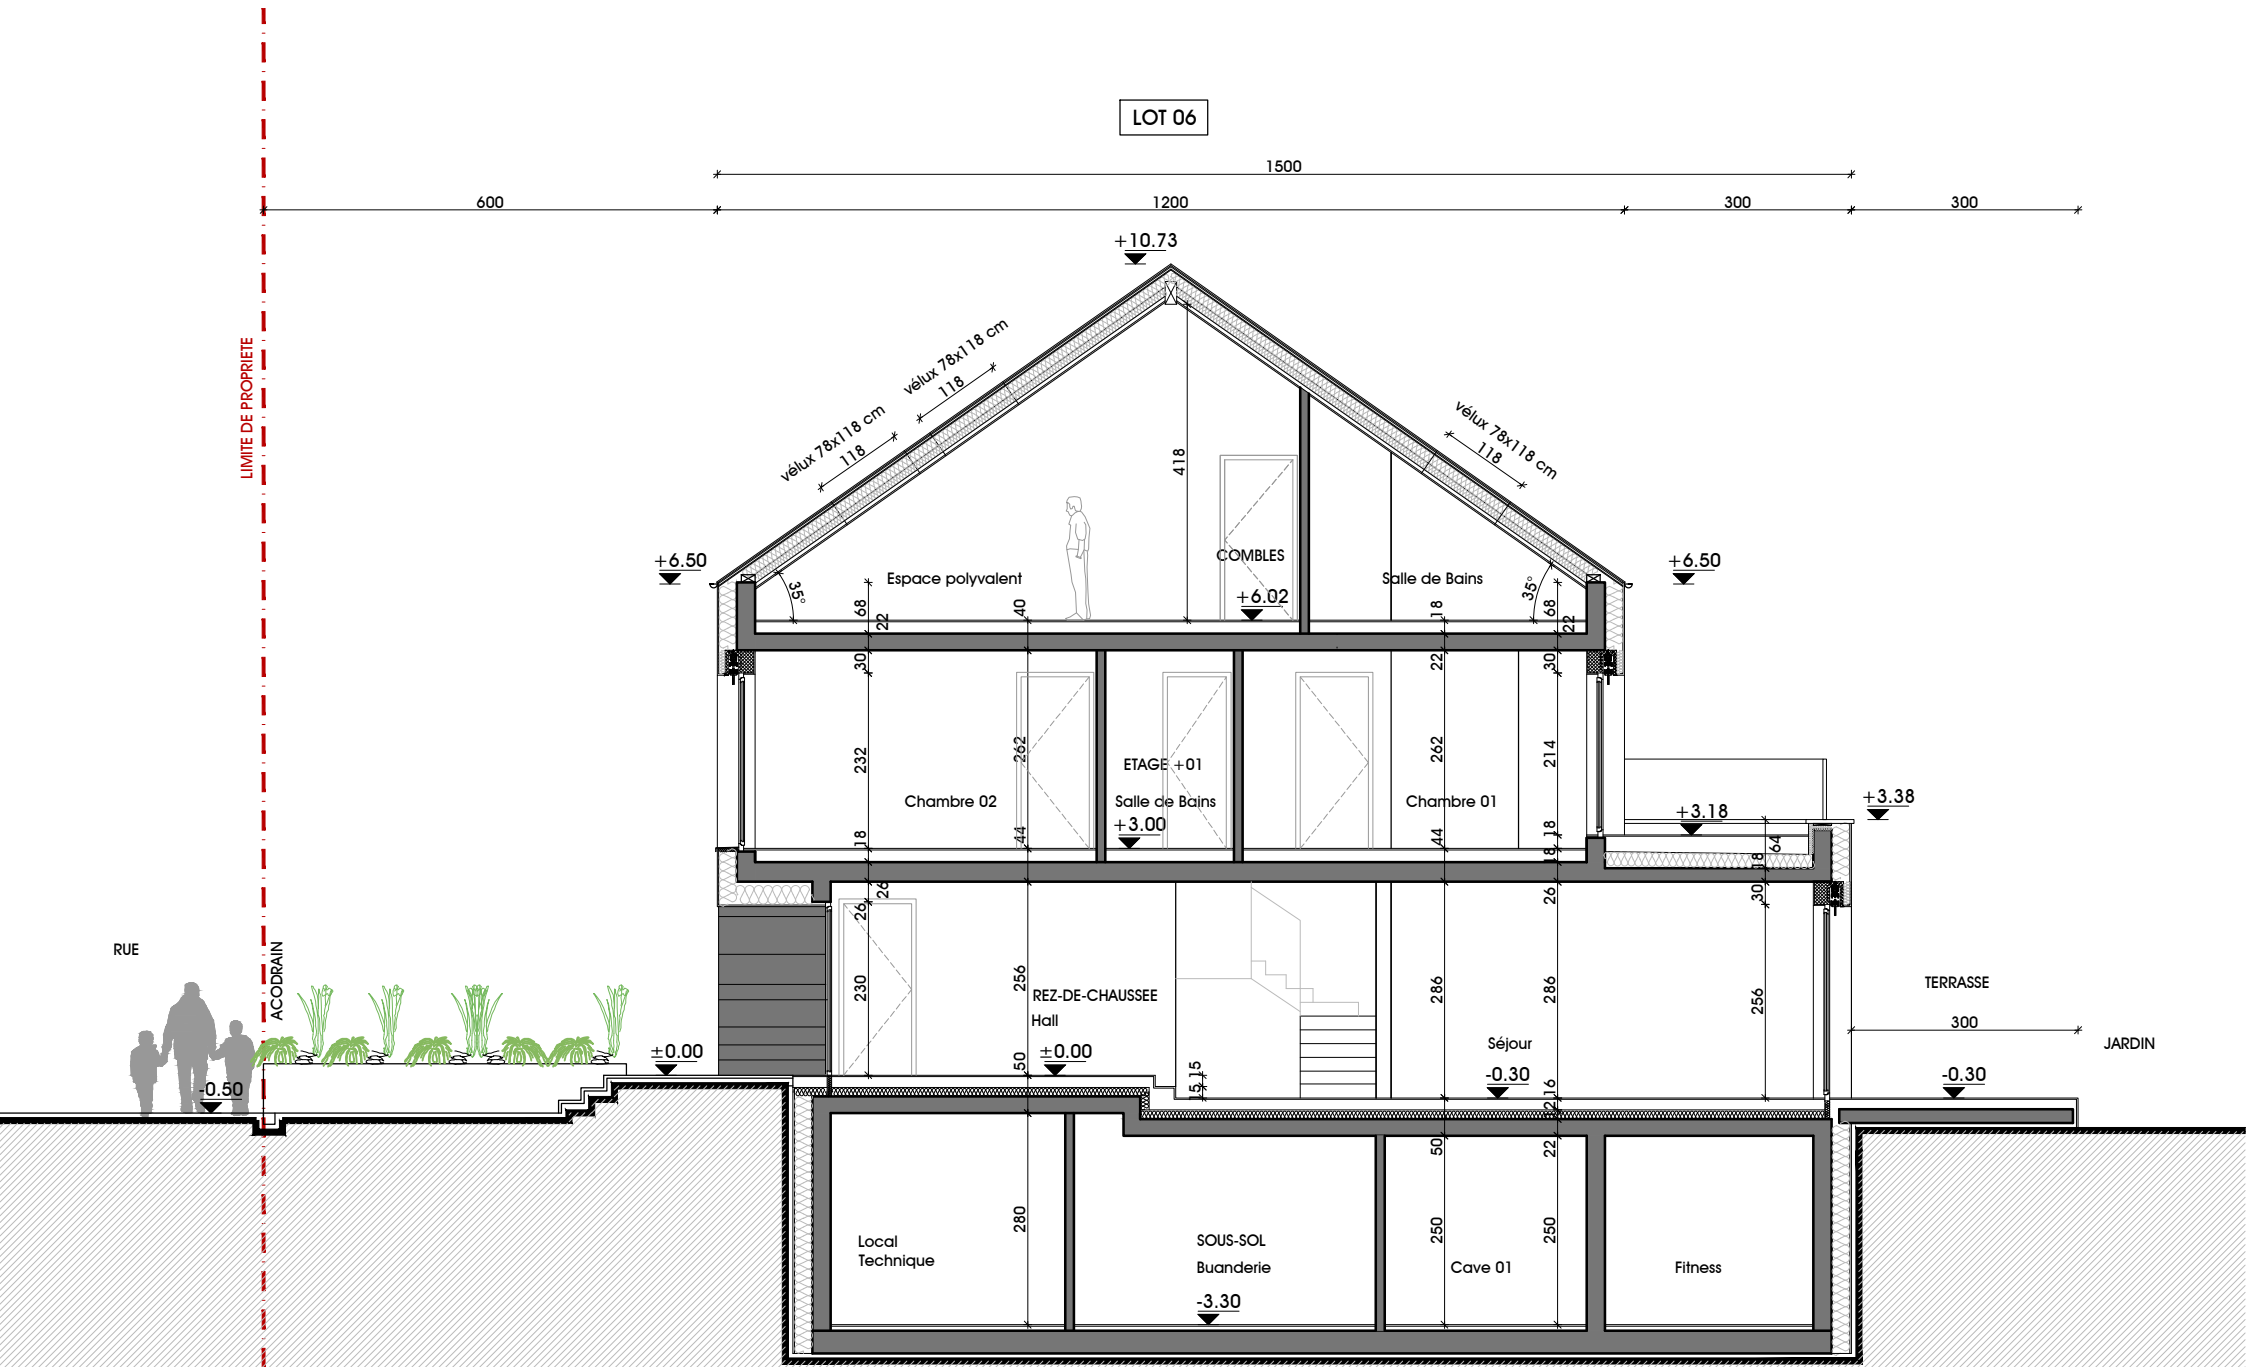

LOT 07

